


UNIT = m

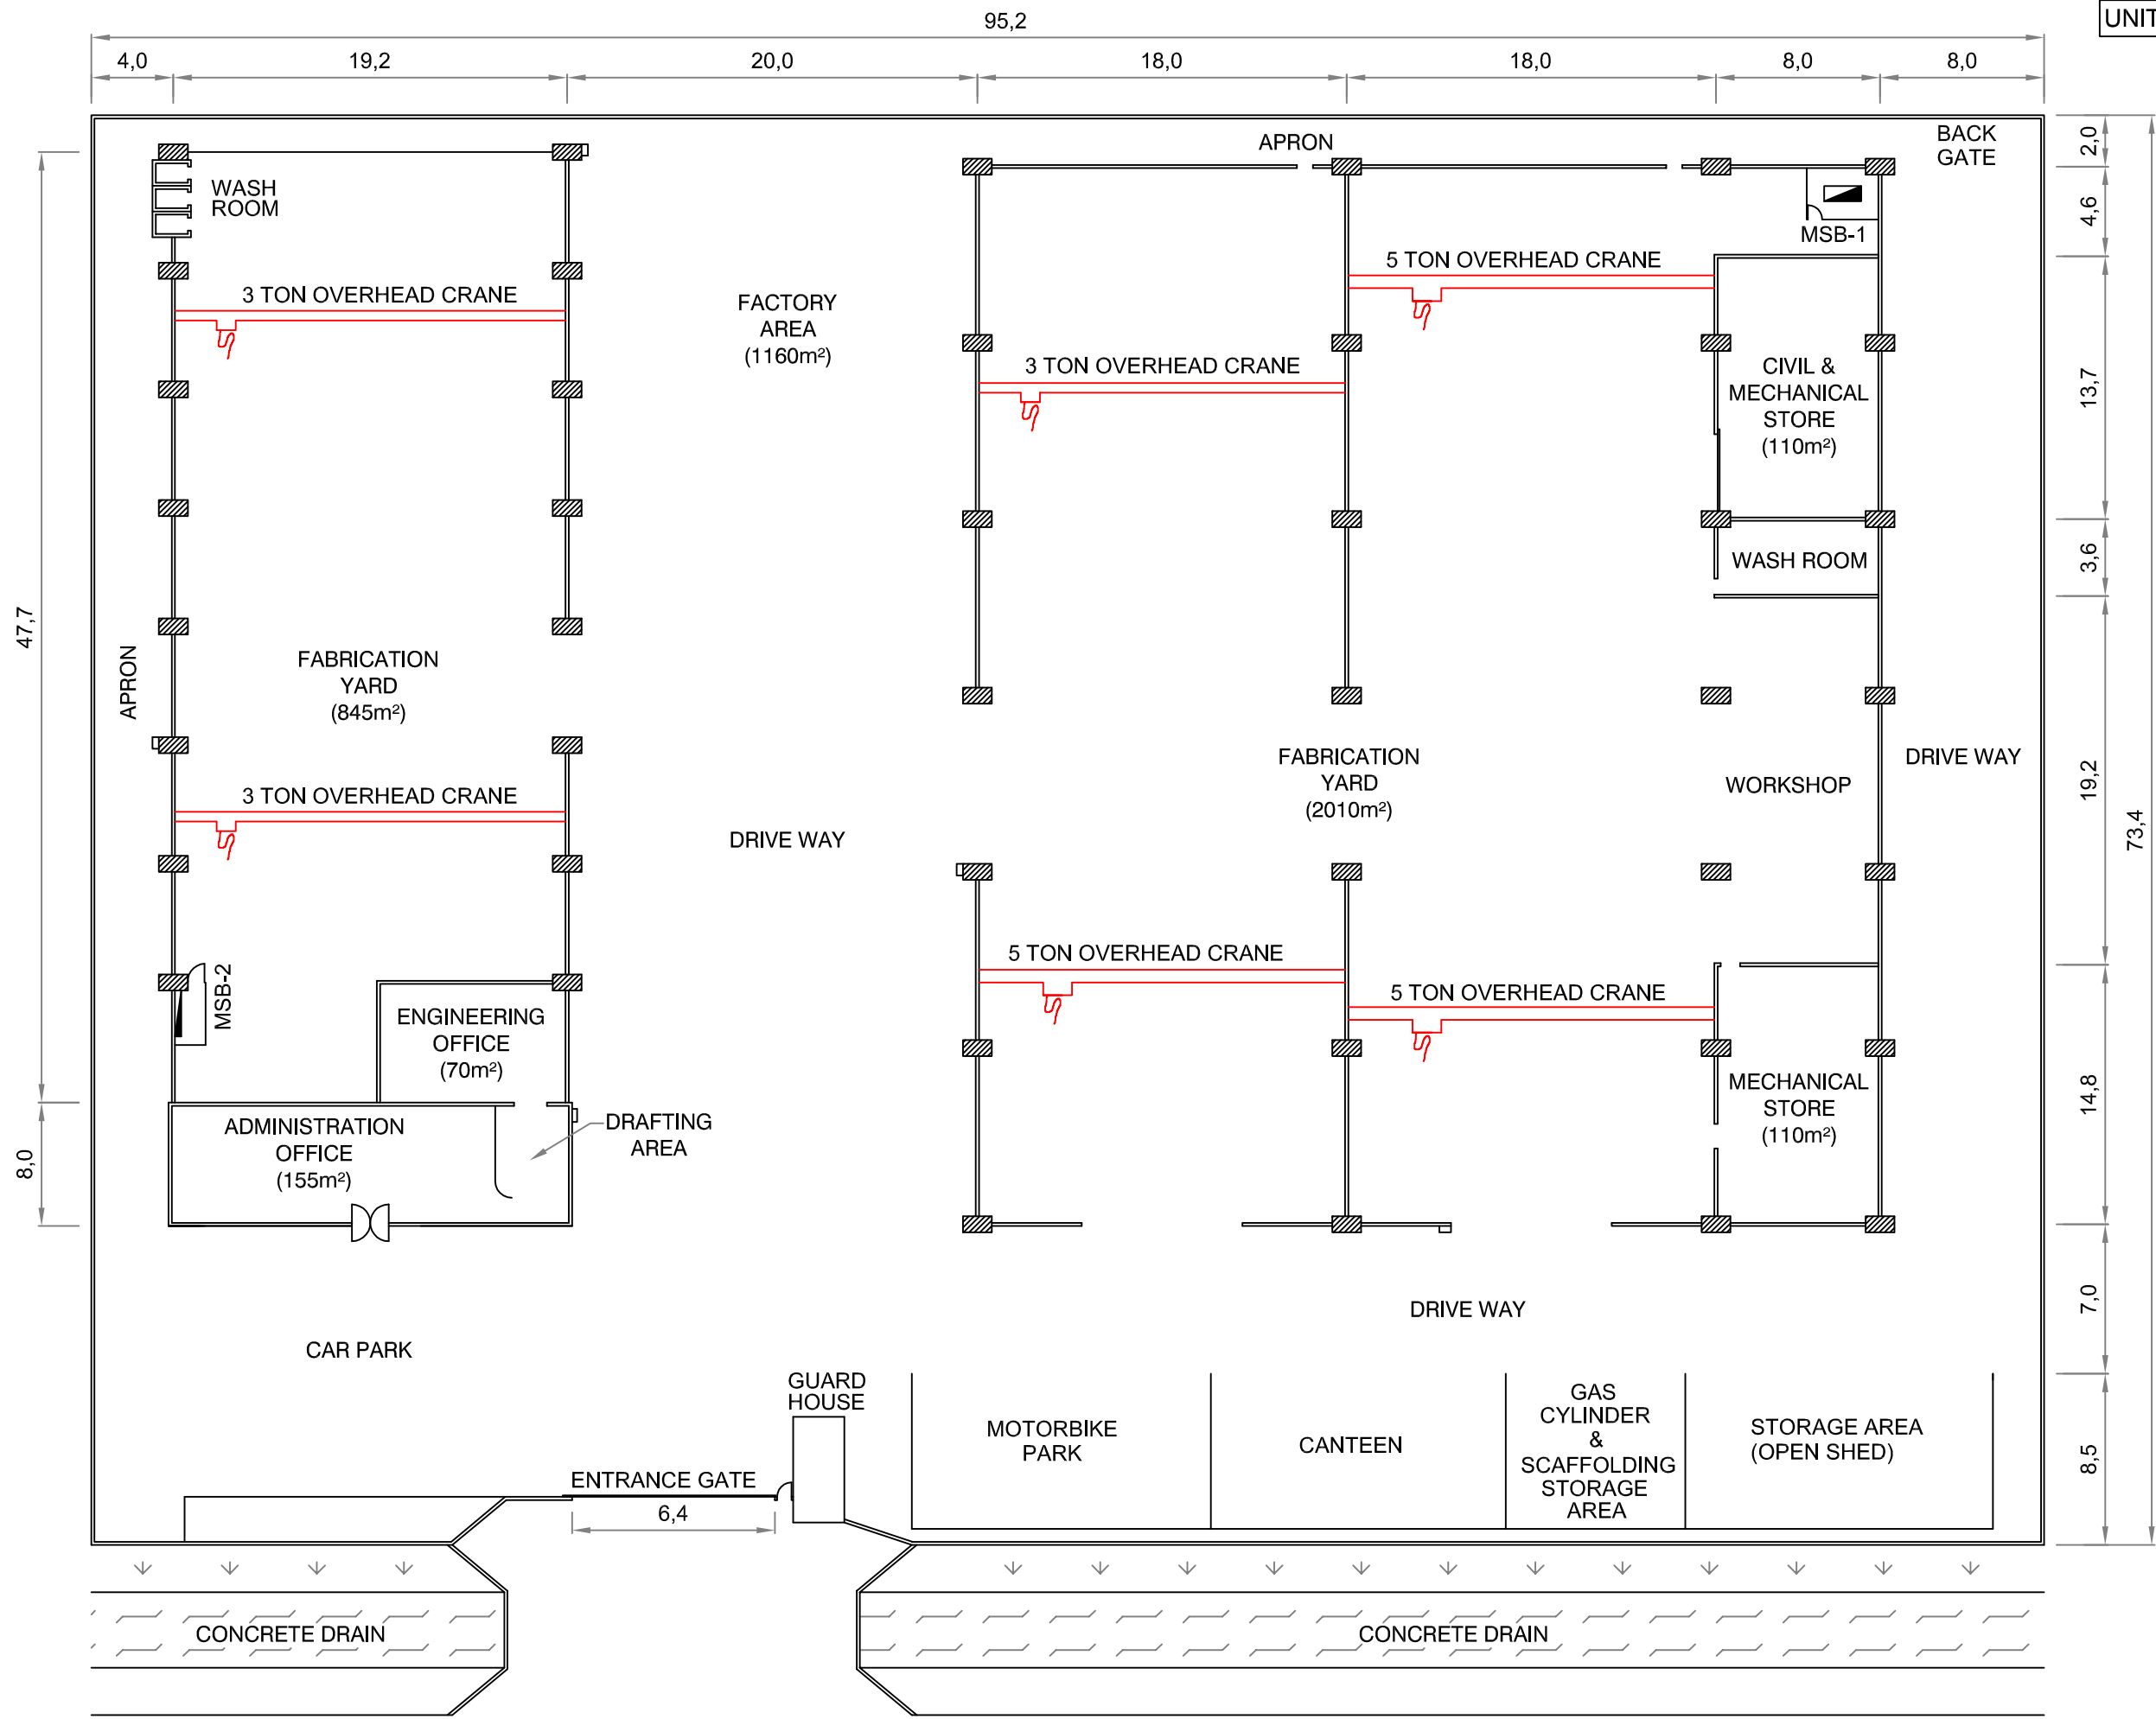

PRAI INDUSTRIAL ESTATE MAIN ROAD